
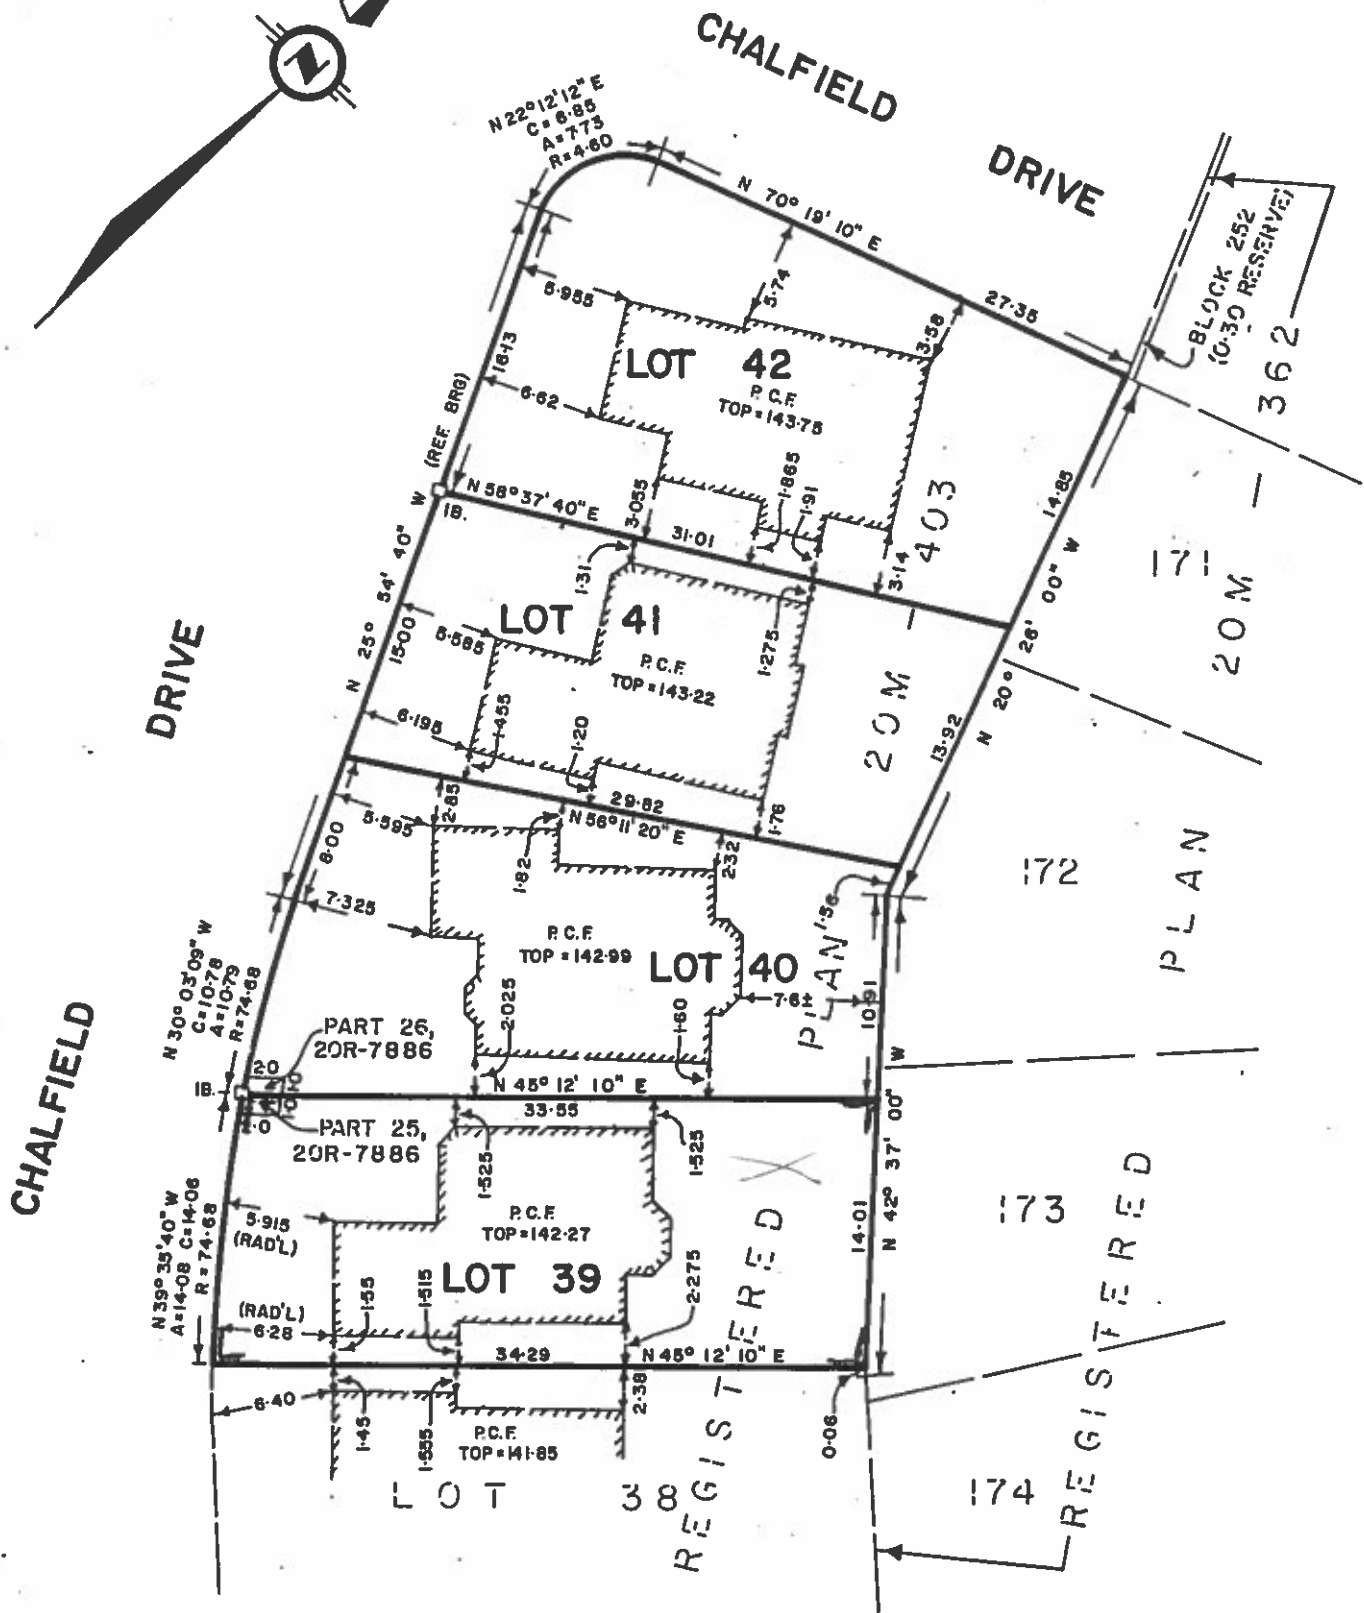


**METRIC:**

DISTANCES SHOWN ON THIS PLAN ARE IN METRES AND CAN BE CONVERTED TO FEET BY DIVIDING BY 0.3048

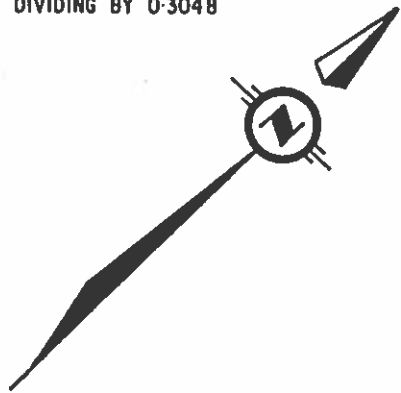

**NOTE:**  
P.C.F. DENOTES POURED CONCRETE FOUNDATION

TA HOMES (WEST) LIMITED

**CONVEYOR'S CERTIFICATE:**

CERTIFY THAT THE FIELD SURVEY REPRESENTED ON THIS PLAN WAS COMPLETED ON THE 16th. DAY OF MARCH, 1987

DATED: APRIL 6, 1987

*[Signature]*  
M. J. M. MAUGHAN, O.L.S.

BUILDING LOCATION SURVEY OF  
**LOTS 39 TO 42 INCLUSIVE**  
**REGISTERED PLAN 20M-403**  
TOWN OF OAKVILLE  
REGIONAL MUNICIPALITY  
OF HALTON

© McCONNELL, MAUGHAN LIMITED, O.L.S., 1987

**NOTE:**  
BEARINGS SHOWN HEREON ARE ASTRONOMIC AND ARE REFERRED TO THE NORTHEAST LIMIT OF CHALFIELD DRIVE ASSUMED TO BE N 25° 54' 40" W PER R. P. 20M - 403

**LEGEND:**  
 [Symbol] DENOTES STANDARD IRON BAR (0.025 x 0.025 x 1.22)  
 [Symbol] DENOTES ROUND IRON BAR (0.018 DIA. x 0.61)  
 [Symbol] DENOTES IRON BAR (0.015 x 0.015 x 0.61)  
 [Symbol] DENOTES CUT CROSS  
 [Symbol] DENOTES FOUND  
 [Symbol] DENOTES PLANTED

**mc connell, maughan limited** CONSULTING ENGINEERS AND SURVEYORS  
OAKVILLE - TORONTO  
407 SPEERS ROAD, SUITE 209, OAKVILLE, L6K-3T5, TEL (416) 845-3497

DRAWN BY M.G.T.	CHECKED BY M.J.M.	SCALE 1:400	PLAN N <sup>o</sup> 207-26-01
--------------------	----------------------	----------------	----------------------------------